PLANNING DRAWING




ELEVATION AA St JOSEPH STREET



ELEVATION BB HOBART STREET



ELEVATION CC BACK APPLE TERRACE

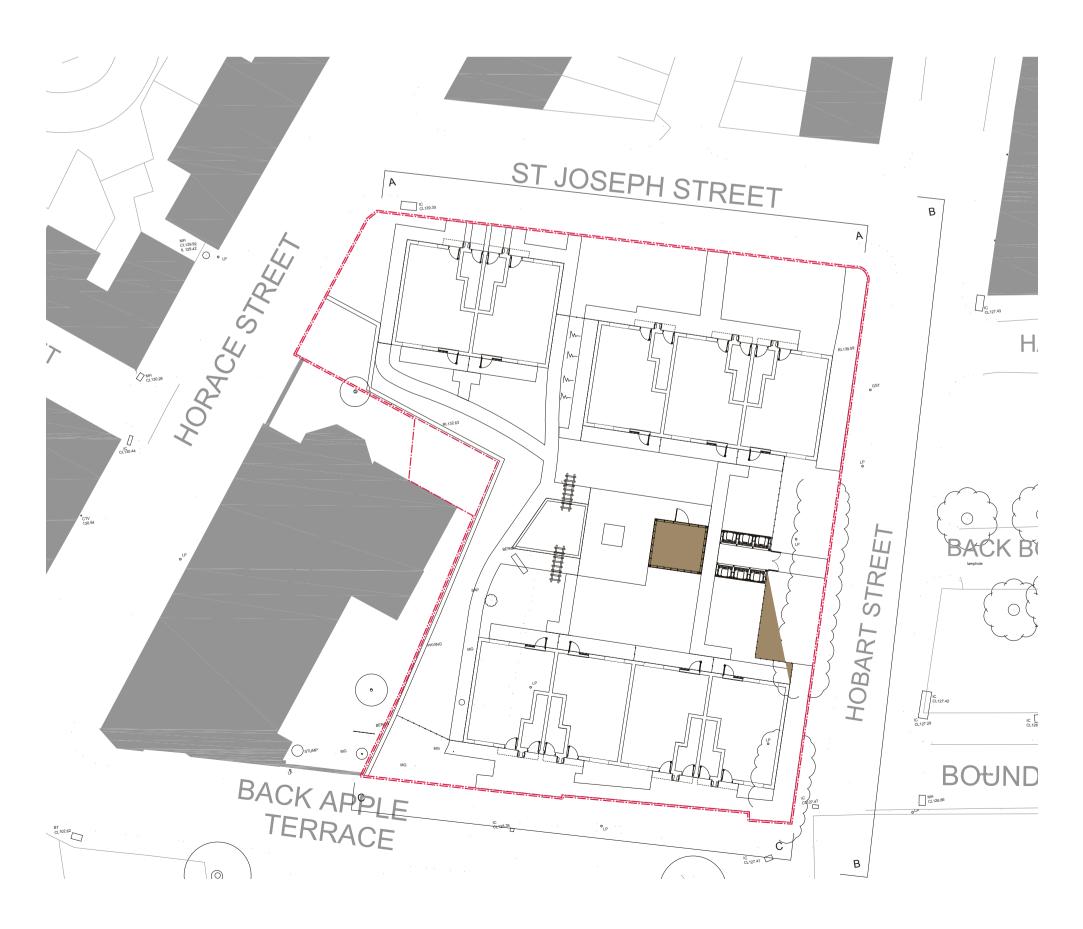

REV: A DATE: 03/11/20 DRAWN: JD CHECKED: NW
ENTRANCE CANOPIES UPDATED TO BE WHITE, AS
REQUESTED BY CLIENT.
REVISIONS

This design is copyright ©



PROPOSED RESIDENTIAL DEVELOPMENT

HORRACE STREET, BOLTON

PROPOSED STREET

ELEVATIONS

Drawn: JD Date: JUN 20

Scale: 1:100@A1 Checked: NW



Dwg No: 491/14(02)011 A